


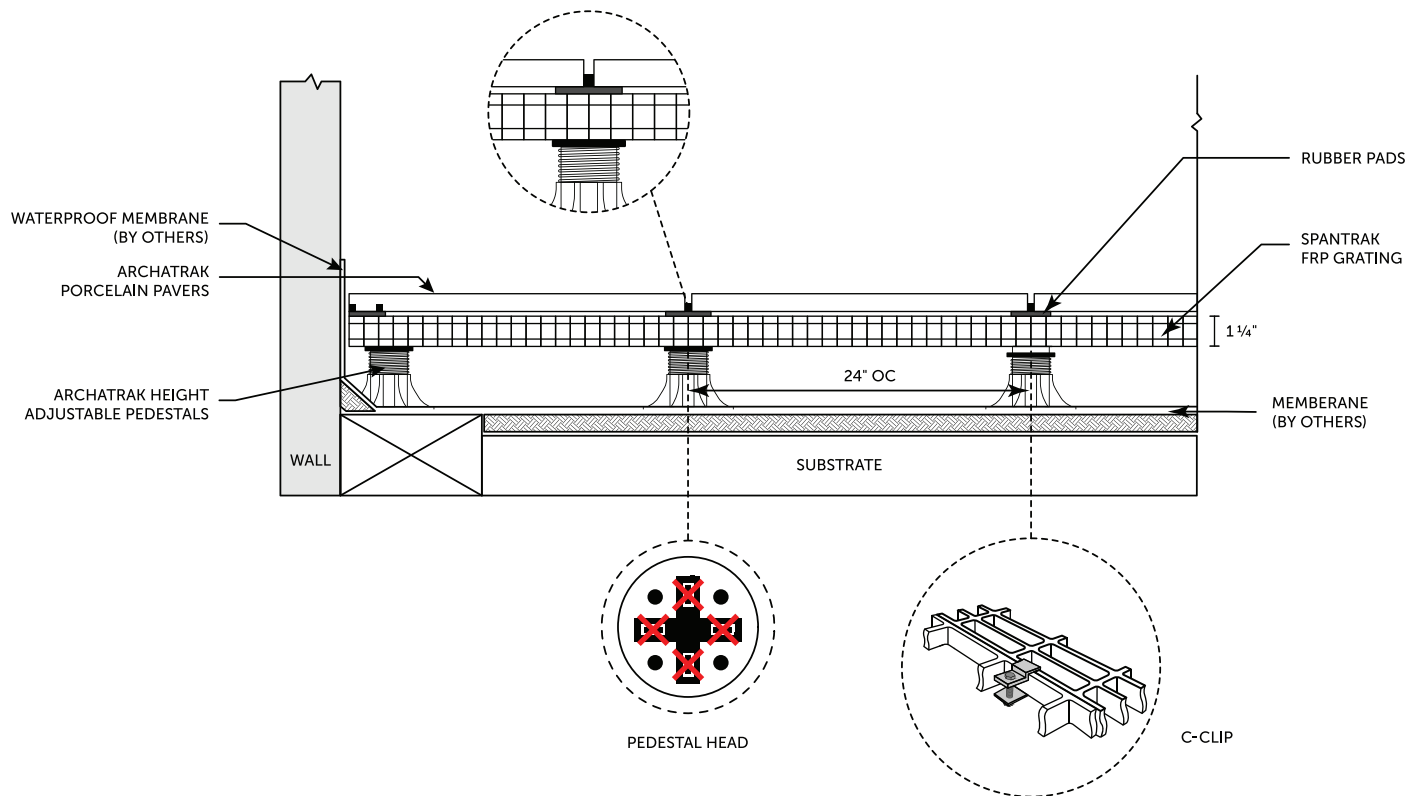


SECTION VIEW

LAY PORCELAIN PAVERS ON RUBBER PADS, SUPPORTED BY SPANTRAK FRP GRATING, ELEVATED AND LEVELED ON SLOPED SURFACES USING ADJUSTABLE HEIGHT PEDESTALS.

NOTES:

1. PERIMETER CONTAINMENT IS RECOMMENDED TO PREVENT LATERAL SHIFTING.
2. POSITION FRP GRATING ON INDEPENDENT/DEDICATED ROWS OF PEDESTALS WITH GRATING SURFACE / " BELOW PAVER SURFACE.
3. CUT PEDESTAL BASE ON SCORE LINE TO POSITION PEDESTAL CLOSE TO PERIMETER.
4. MAXIMUM PEDESTAL SUPPORT SPACING ALONG GRATE PERIMETER AND UNDER BODY OF GRATE IS 24" ON CENTER.
5. ONLY KEEP PEDESTAL AND RUBBER PAD SPACER TABS THAT ARE NECESSARY FOR HOLDING GRATES IN POSITION OR SPACING PAVERS.
6. FOR PRODUCT INFORMATION VISIT [HTTPS://WWW.ARCHATRAK.COM/FIBERGLASS_GRATING/](https://www.archatrak.com/fiberglass_grating/)
7. DO NOT SCALE DRAWING.

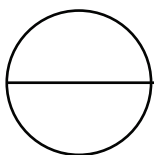

ELEVATED FRP WITH PAVERS LEVEL

INSTALLATION OF PAVERS OVER FRP USING RUBBER PADS AND ADJUSTABLE PEDESTALS