


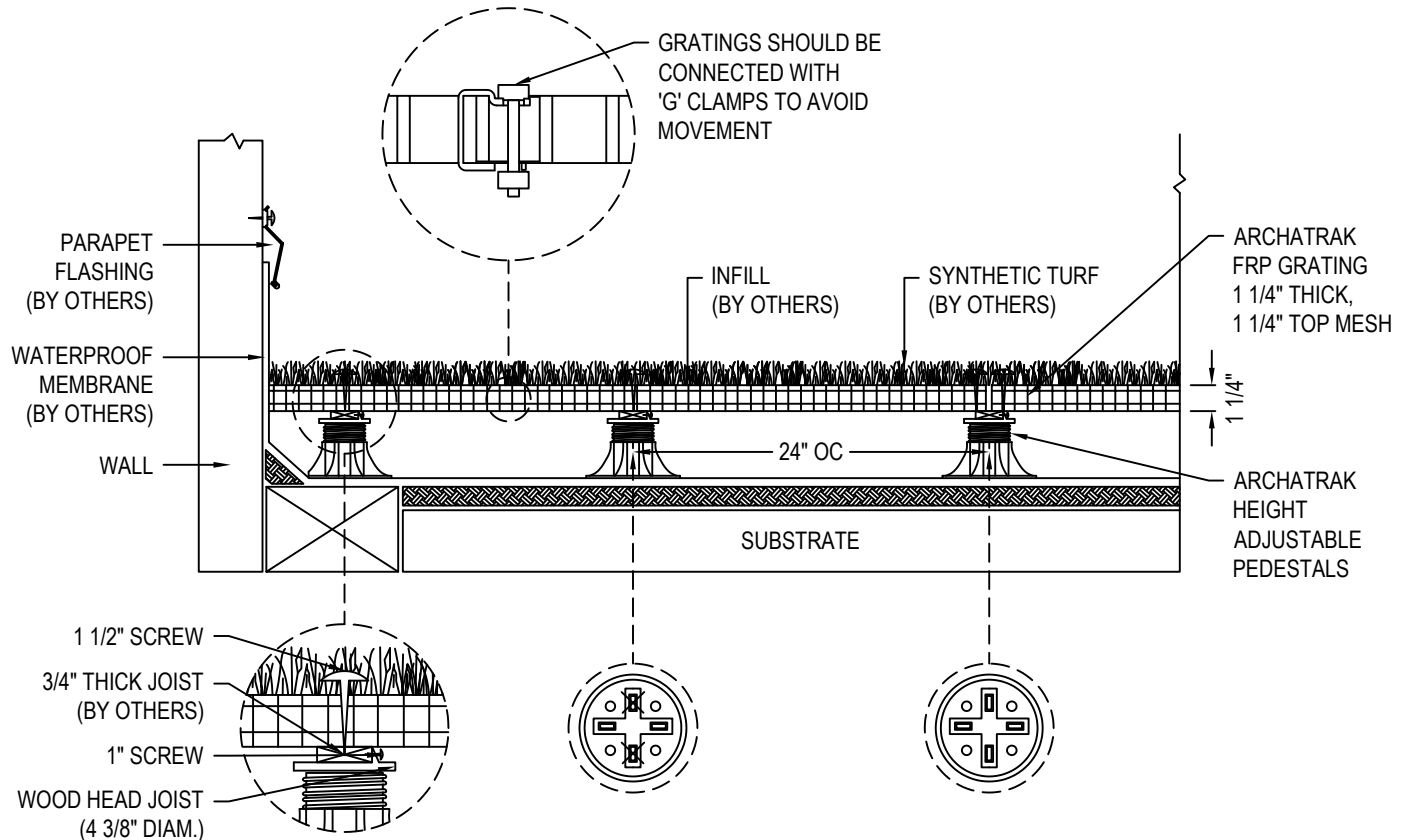

SECTION VIEW

ATTACH SYNTHETIC TURF TO ARCHATRAK FRP MICROMESH GRATING, ELEVATED AND LEVELED ON SLOPED SURFACES USING ADJUSTABLE HEIGHT PEDESTALS TO CREATE LAWN AREAS ON BALCONIES, ROOFTOP DECKS AND TERRACES.


MANUFACTURER NOTES:

1. PERIMETER CONTAINMENT IS RECOMMENDED TO PREVENT LATERAL SHIFTING.
2. CUT PEDESTAL BASE ON SCORE LINE TO POSITION PEDESTAL CLOSE TO PERIMETER.
3. MAXIMUM PEDESTAL SUPPORT SPACING ALONG GRATE PERIMETER AND UNDER BODY OF GRATE IS 24" ON CENTER.
4. LAY 3/4" THICK JOIST ACROSS PEDESTAL HEADS AND SECURE WITH #8 1" STAINLESS STEEL MACHINE SCREWS.
5. SECURE SYNTHETIC TURF TO FRP FIBER-GRATING WITH #8 1 1/2" STAINLESS STEEL MACHINE SCREWS SCREWED THROUGH TURF SURFACE, PASSING THROUGH MESH OPENING INTO JOIST.

6. FOR PRODUCT INFORMATION VISIT <https://www.archatrak.com/fiberglass-grating/>

NOTES:

1. INSTALLATION TO BE COMPLETED IN ACCORDANCE WITH MANUFACTURER'S SPECIFICATIONS.
2. DO NOT SCALE DRAWING.
3. THIS DRAWING IS INTENDED FOR USE BY ARCHITECTS, ENGINEERS, CONTRACTORS, CONSULTANTS AND DESIGN PROFESSIONALS FOR PLANNING PURPOSES ONLY. THIS DRAWING MAY NOT BE USED FOR CONSTRUCTION.
4. ALL INFORMATION CONTAINED HEREIN WAS CURRENT AT THE TIME OF DEVELOPMENT BUT MUST BE REVIEWED AND APPROVED BY THE PRODUCT MANUFACTURER TO BE CONSIDERED ACCURATE.
5. CONTRACTOR'S NOTE: FOR PRODUCT AND COMPANY INFORMATION VISIT www.CADdetails.com/info AND ENTER REFERENCE NUMBER 4879-094.

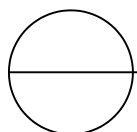

FRP GRATING

ELEVATED SYNTHETIC TURF SUPPORT