


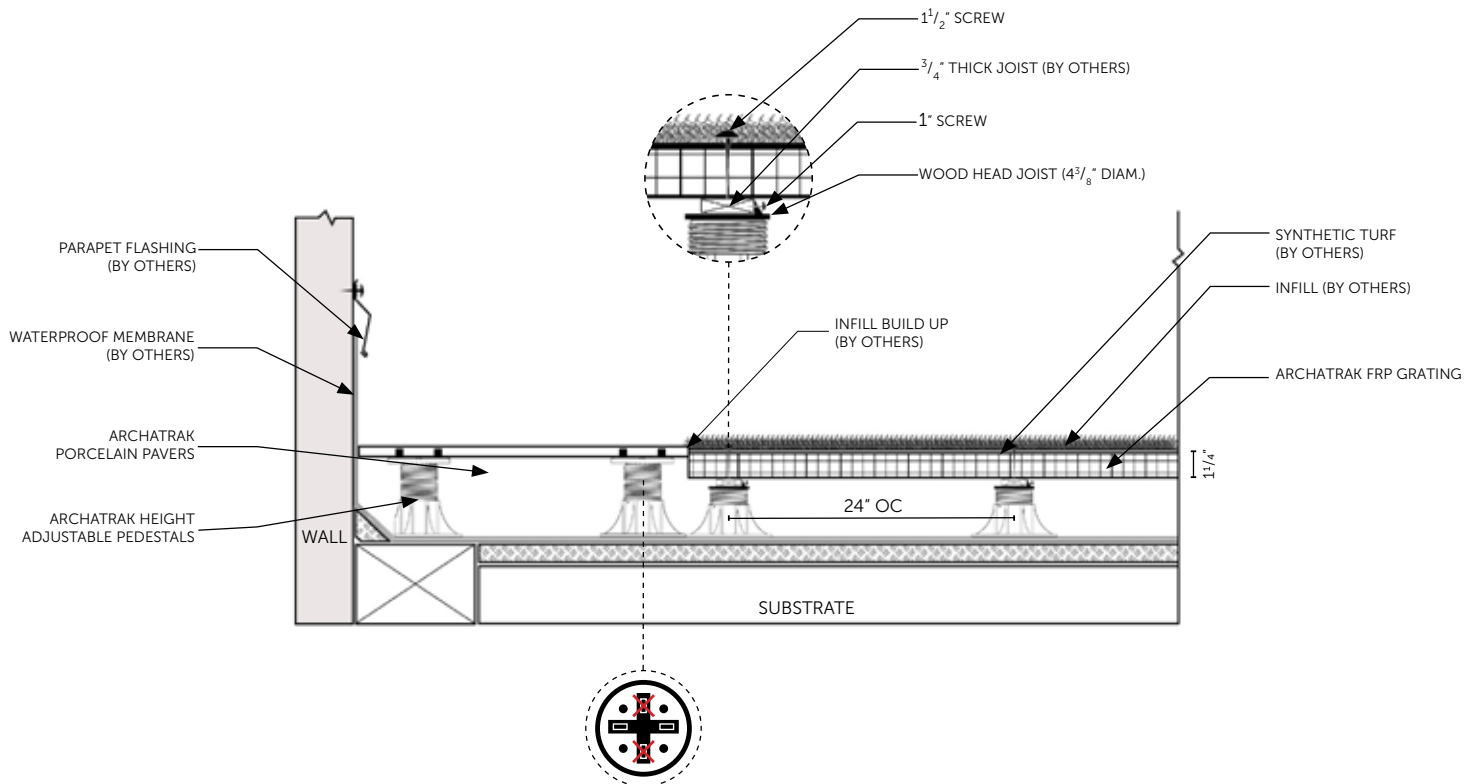


SECTION VIEW

ATTACH SYNTHETIC TURF TO ARCHATRAK FRP MICROMESH OR MIDIMESH GRATING, ELEVATED AND LEVELED ON SLOPED SURFACES USING ADJUSTABLE HEIGHT PEDESTALS TO CREATE LAWN AREAS ON BALCONIES, ROOFTOP DECKS AND TERRACES.

NOTES:

1. PERIMETER CONTAINMENT IS RECOMMENDED TO PREVENT LATERAL SHIFTING.
2. POSITION FRP GRATING ON INDEPENDENT/DEDICATED ROWS OF PEDESTALS WITH GRATING SURFACE $1\frac{1}{2}$ " BELOW PAVER SURFACE.
3. CUT PEDESTAL BASE ON SCORE LINE TO POSITION PEDESTAL CLOSE TO PERIMETER.
4. MAXIMUM PEDESTAL SUPPORT SPACING ALONG GRATE PERIMETER AND UNDER BODY OF GRATE IS 24" ON CENTER.
5. ONLY KEEP PEDESTAL HEAD SPACER TABS THAT ARE NECESSARY FOR HOLDING GRATES IN POSITION.
6. LAY $\frac{3}{4}$ " THICK JOIST ACROSS PEDESTAL HEADS AND SECURE WITH #8 1" STAINLESS STEEL MACHINE SCREWS.
7. SECURE SYNTHETIC TURF TO FRP FIBER-GRATING WITH #8 $1\frac{1}{2}$ " STAINLESS STEEL MACHINE SCREWS SCREWED THROUGH TURF SURFACE, PASSING THROUGH MESH OPENING INTO JOIST.
8. FOR PRODUCT INFORMATION VISIT [HTTPS://WWW.ARCHATRAK.COM/FIBERGLASS-GRATING/](https://www.archatrak.com/fiberglass-grating/)
9. DO NOT SCALE DRAWING.

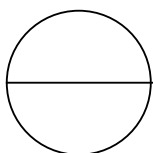

ELEVATED SYNTHETIC TURF TO PAVER LEVEL

INSTALLATION OVER FRP GRATING AND HEIGHT-ADJUSTABLE PEDESTALS